


Copyright Reserved

The Contractor shall verify and be responsible for all dimensions. DO NOT scale the drawing - any errors or omissions shall be reported to Stantec without delay.
 The Copyrights to all designs and drawings are the property of Stantec. Reproduction or use for any purpose other than that authorized by Stantec is forbidden.

Consultants

Legend

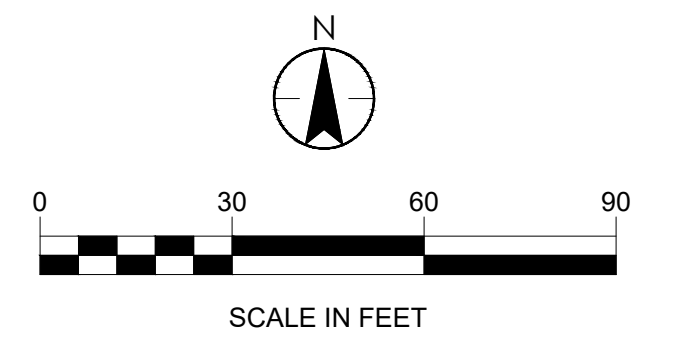

Notes

Revision	By	Appd.	YY.MM.DD

File Name: CS100.dwg	OJP	JH	OJP	23.04.20
	Dwn.	Chkd.	Dsgn.	YY.MM.DD

Permit-Seal


Client/Project

COMPLETE STREETS MAKEOVER 2023
 Rochester, NY

Title


ARNETT BLVD AND WARWICK AVE
 TEMPORARY IMPLEMENTATION LAYOUT

Project No.	Scale
Drawing No.	Sheet
Revision	
CS100	1 of 1
	0

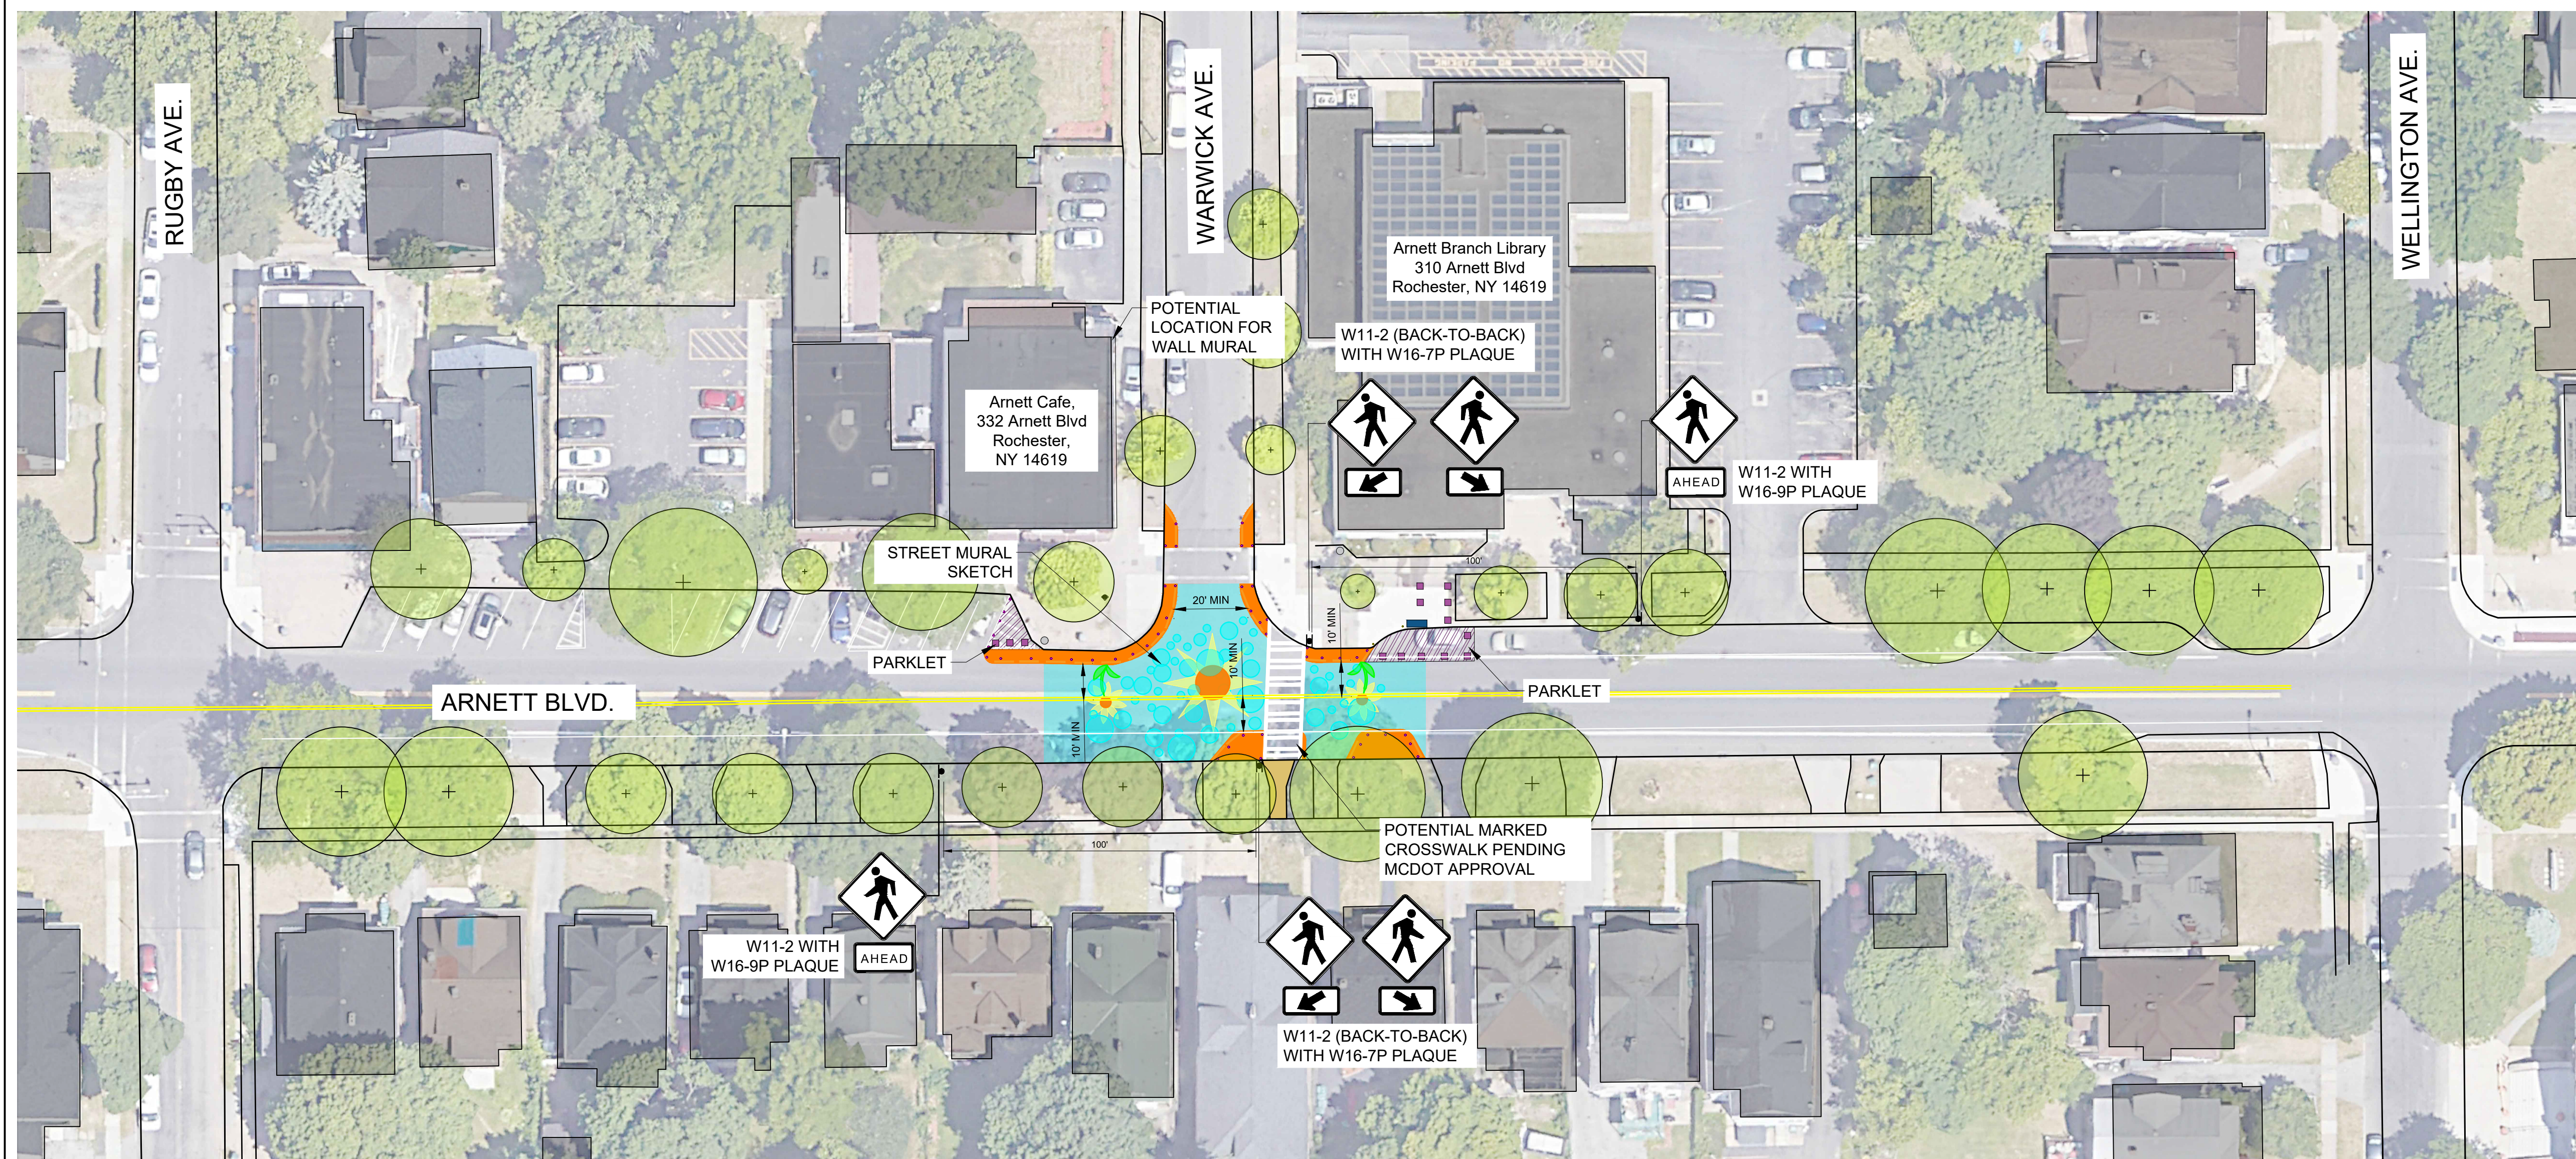

LEGEND:

- TEMPORARY BOLLARD
- BUDDY BENCH
- ARTWORK/PLANTERS
- TEMPORARY CURB
- GARBAGE CAN
- PROPOSED MURAL LOCATION
- PROPOSED CURB BUMP OUTS
- BACK TO BACK SIGN
- SIGN

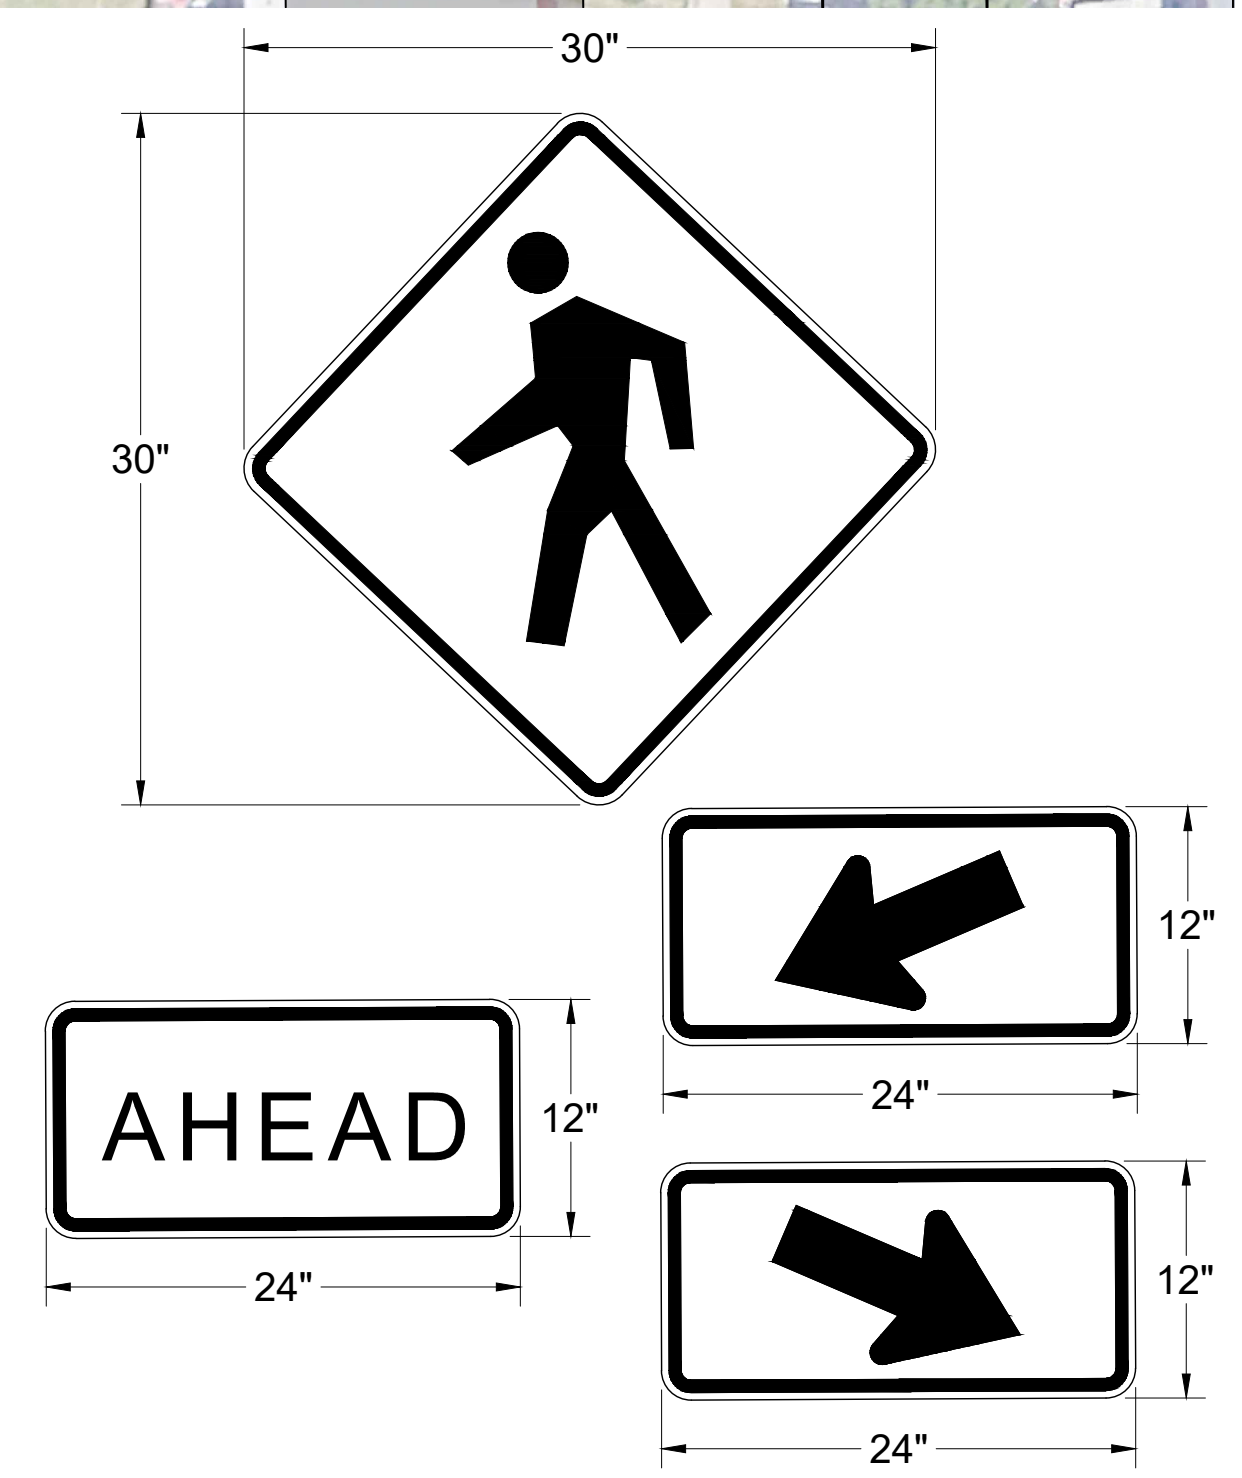

CURB BUMPOUTS AND DELINEATORS AT ORANGE AND ORCHARD



PARKLET EXAMPLE 1



PARKLET EXAMPLE 2